

ADDENDUM NO. 3

**TO THE INVITATION TO BID DOCUMENTS
FOR
Barnett Pump Station**

May 13, 2025

This addendum provides changes to the Contract Documents for the above-titled Project to be considered by each Bidder. This addendum shall be included with the Bid and, when executing the Contract, will be part thereof. Any changes to the Contract Documents made by this addendum shall become a part of the Contract Documents, and all unchanged items shall remain in full force. It is the responsibility of all Bidders to conform to this addendum.

ADDENDUM ITEMS

Item No.	Specification or Drawing Number	Description of Change
3-01	Bid Specifications_Barnett Pump Station Volume 1 - Schedule	Replace the Addendum 2 Schedule with the provided Addendum 3 Schedule. This addendum changes the bid date to 2 p.m. on May 20, 2025.
3-02	E09	Replace this drawing with the revised drawing that is attached to this addendum. Revisions to these sheets are clouded. Generator tag designation corrected.

ACKNOWLEDGEMENT: All Bidders shall acknowledge receipt and acceptance of this Addendum on the Bid Form. Bids submitted without acknowledgment may be considered informal.

End of Addendum No. 3

BOARD OF WATER COMMISSIONERS
CITY OF MEDFORD, OREGON

By: 

Brad Taylor, General Manager

Receipt acknowledged and conditions agreed to this 13th day of May, 2025.

Bidder: _____


By: _____
(Signature)

(Print Name)

REVISED SCHEDULE


(All Times are Local Time)

Advertise (Invitation to Bid Documents available online).....	Thursday, April 3, 2025
Voluntary Pre-Bid Meeting (located at E. Barnett St.)	Tuesday, April 15, 2025 – 10:00 am
Last Date to Protest Specifications (in writing)	Monday, April 21, 2025
Contractor's Prequalification Form Due (Use the Prequalification Form included in this Bid Document)	Monday, April 21, 2025 4:00 p.m. – Local Time Email to: andy.huffman@medfordwater.org
MEDFORD WATER Response to Specifications Protest....	Friday, April 25, 2024
MEDFORD WATER Prequalification Response	Friday, April 25, 2024
Last Date for Submittal of Request for Clarification (in writing)	Wednesday, April 30, 2025 – 5:00 p.m.
Last Date to Appeal Prequalification Response (in writing)	Wednesday, April 30, 2025 – 5:00 p.m.
MEDFORD WATER Response to Prequalification Appeal	Tuesday, May 6, 2025
MEDFORD WATER'S Last Date to Issue Addenda	Wednesday, May 14, 2025
Bid Opening	Tuesday, May 20, 2025, 2:00 p.m.
Subcontractor Disclosure Due	Tuesday, May 20, 2025, 4:00 p.m.
Bid Tabulation	Wednesday, May 21, 2025
Notice of Intent to Award	Thursday, May 22, 2025
Last Date to Protest Award (in writing)	Friday, May 30, 2025 – 5:00 p.m.
MEDFORD WATER Response to Award Protest	Wednesday, June 4, 2025
Award Contract	Wednesday, June 18, 2025
Notice of Award	Thursday, June 19, 2025
Notice to Proceed.....	Upon Execution of Contract
Project Substantial Completion.....	Friday, July 31, 2026 (tentative)
Project Final Completion	90 days after Substantial Completion
Engineer's Estimate	<u>\$2,950,000</u>

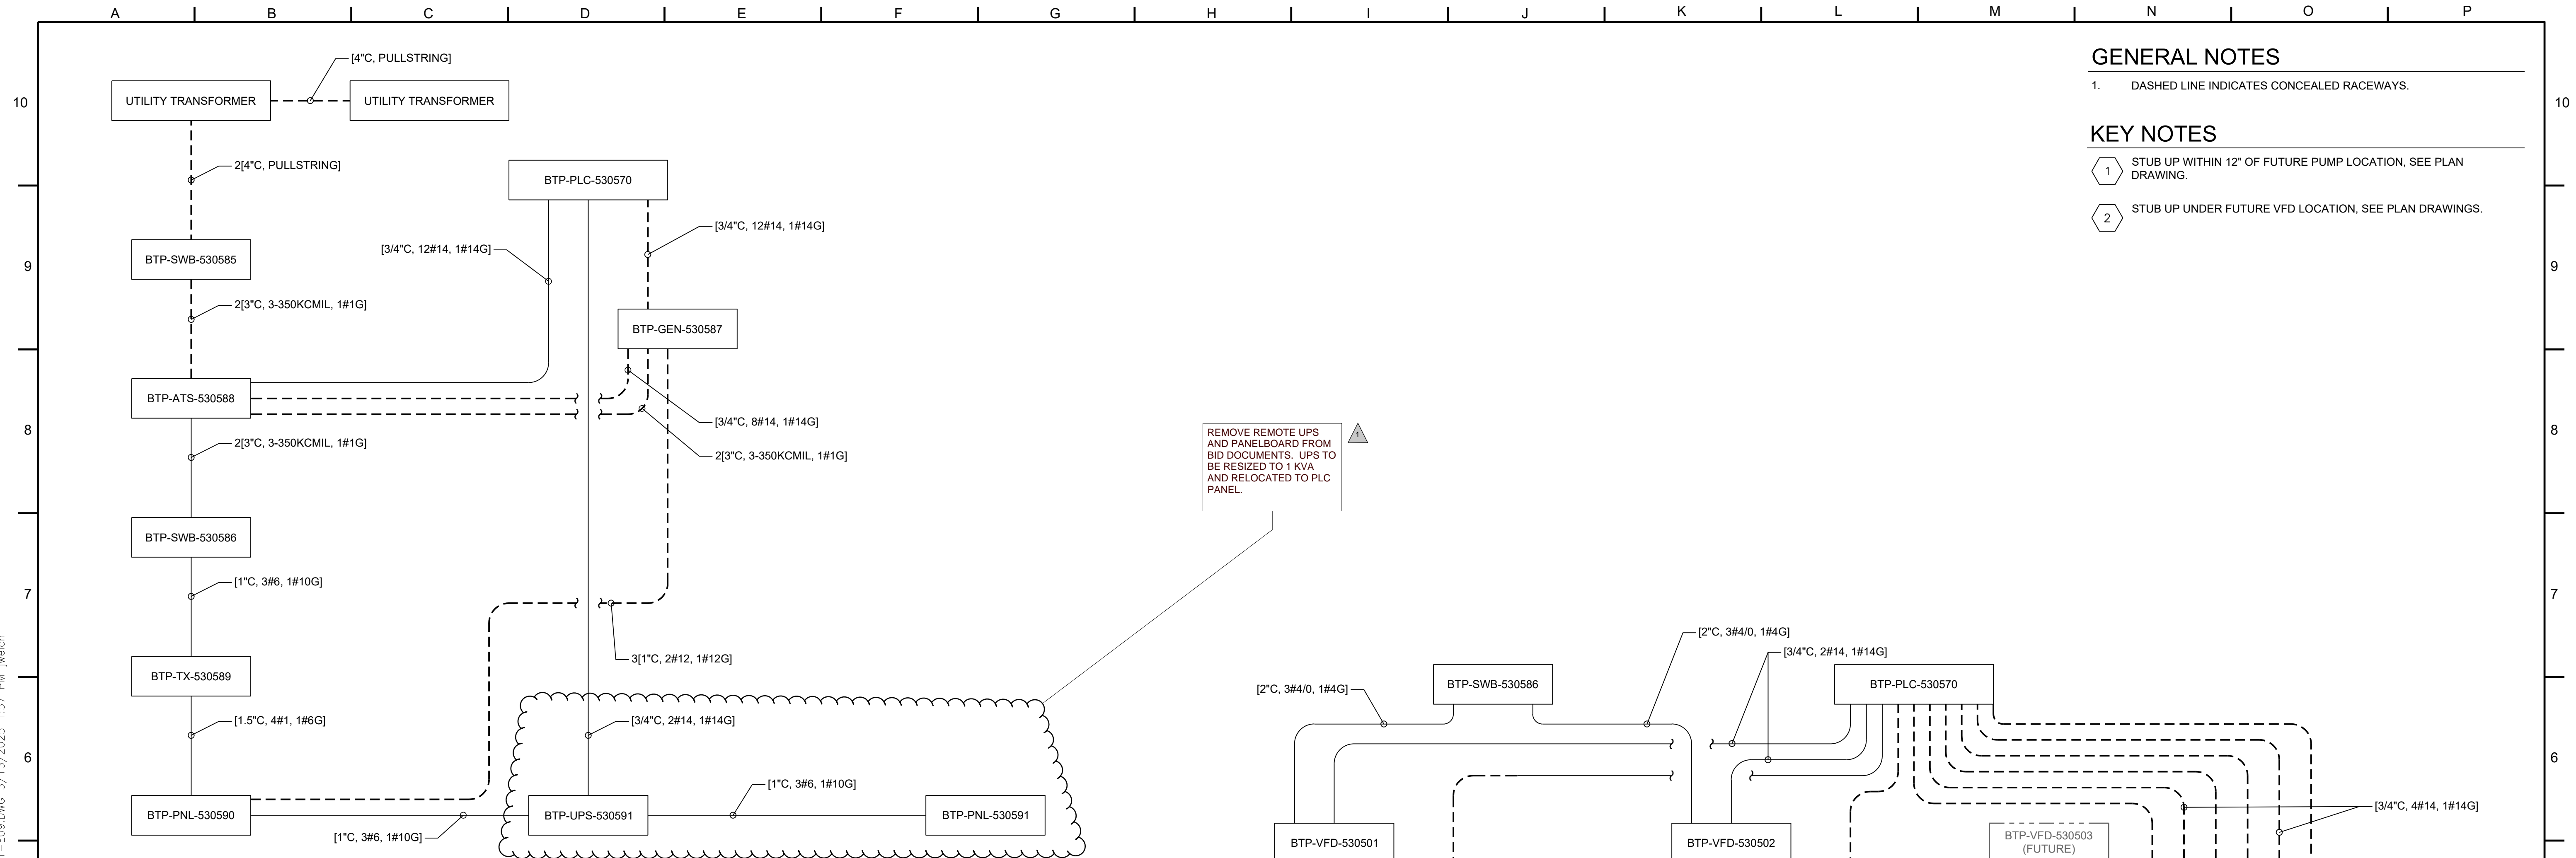


POWER DISTRIBUTION CABLE BLOCK DIAGRAM

NOT TO SCALE

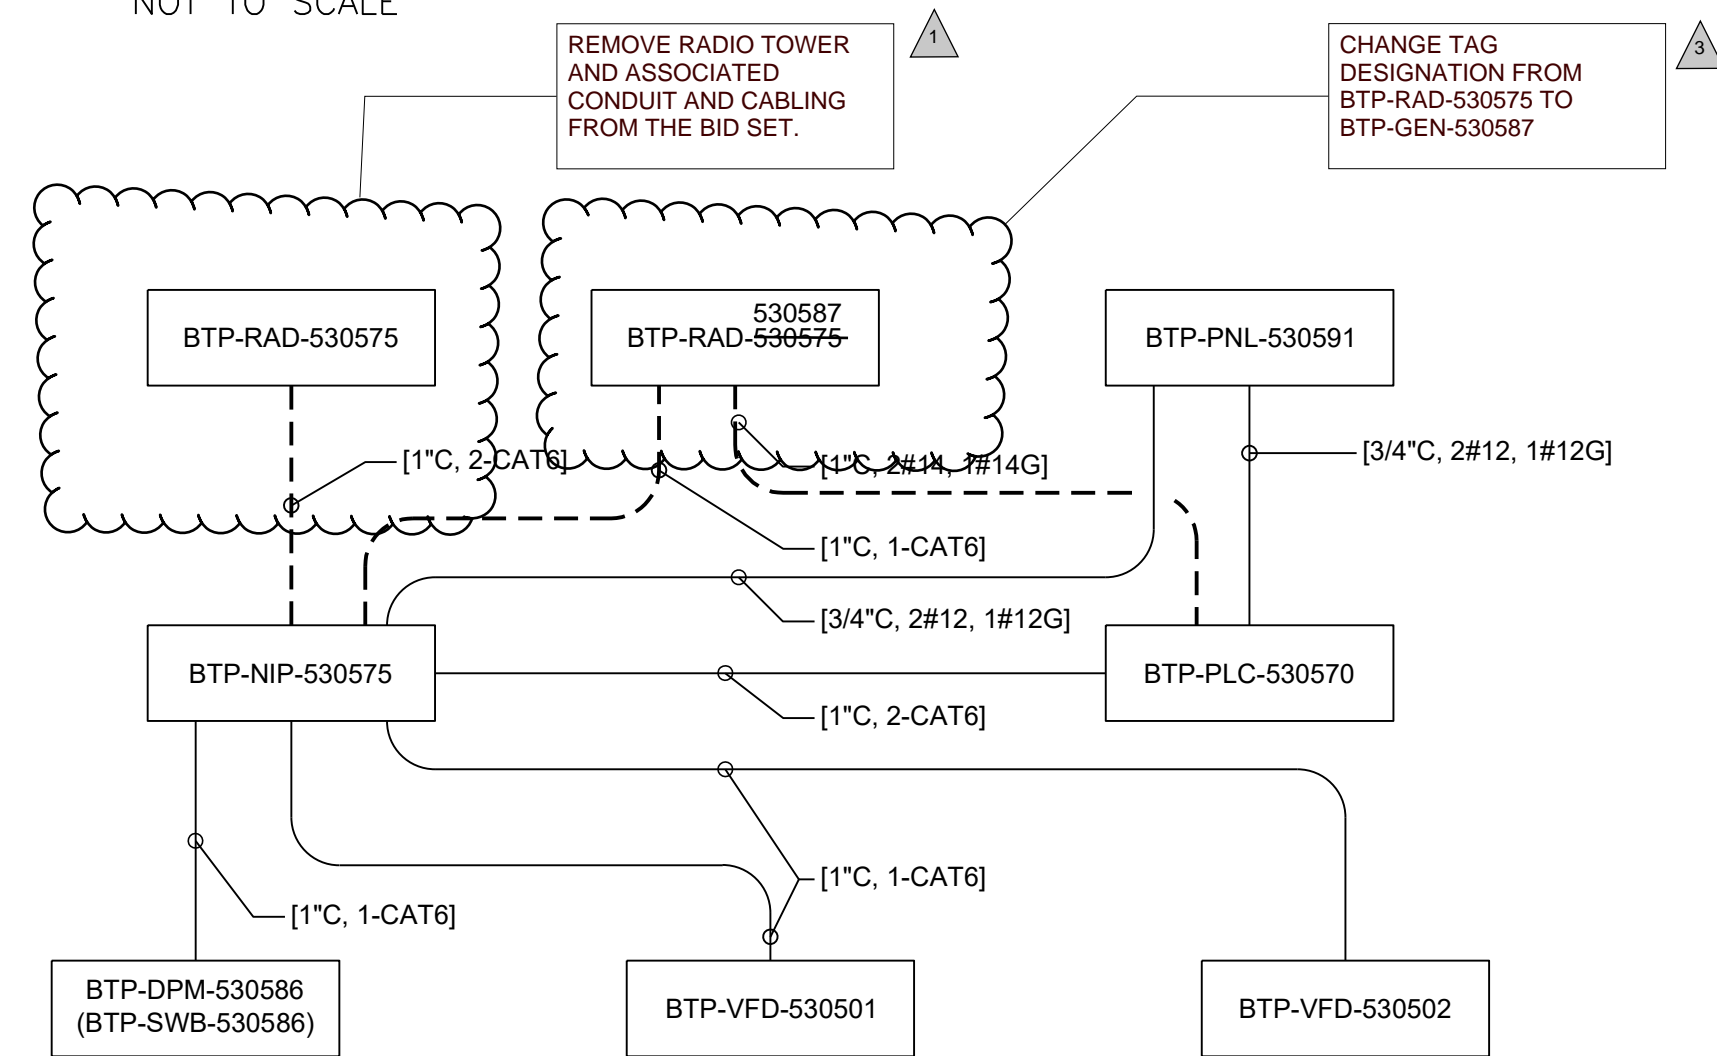


NETWORK EQUIPMENT CABLE BLOCK DIAGRAM

NOT TO SCALE

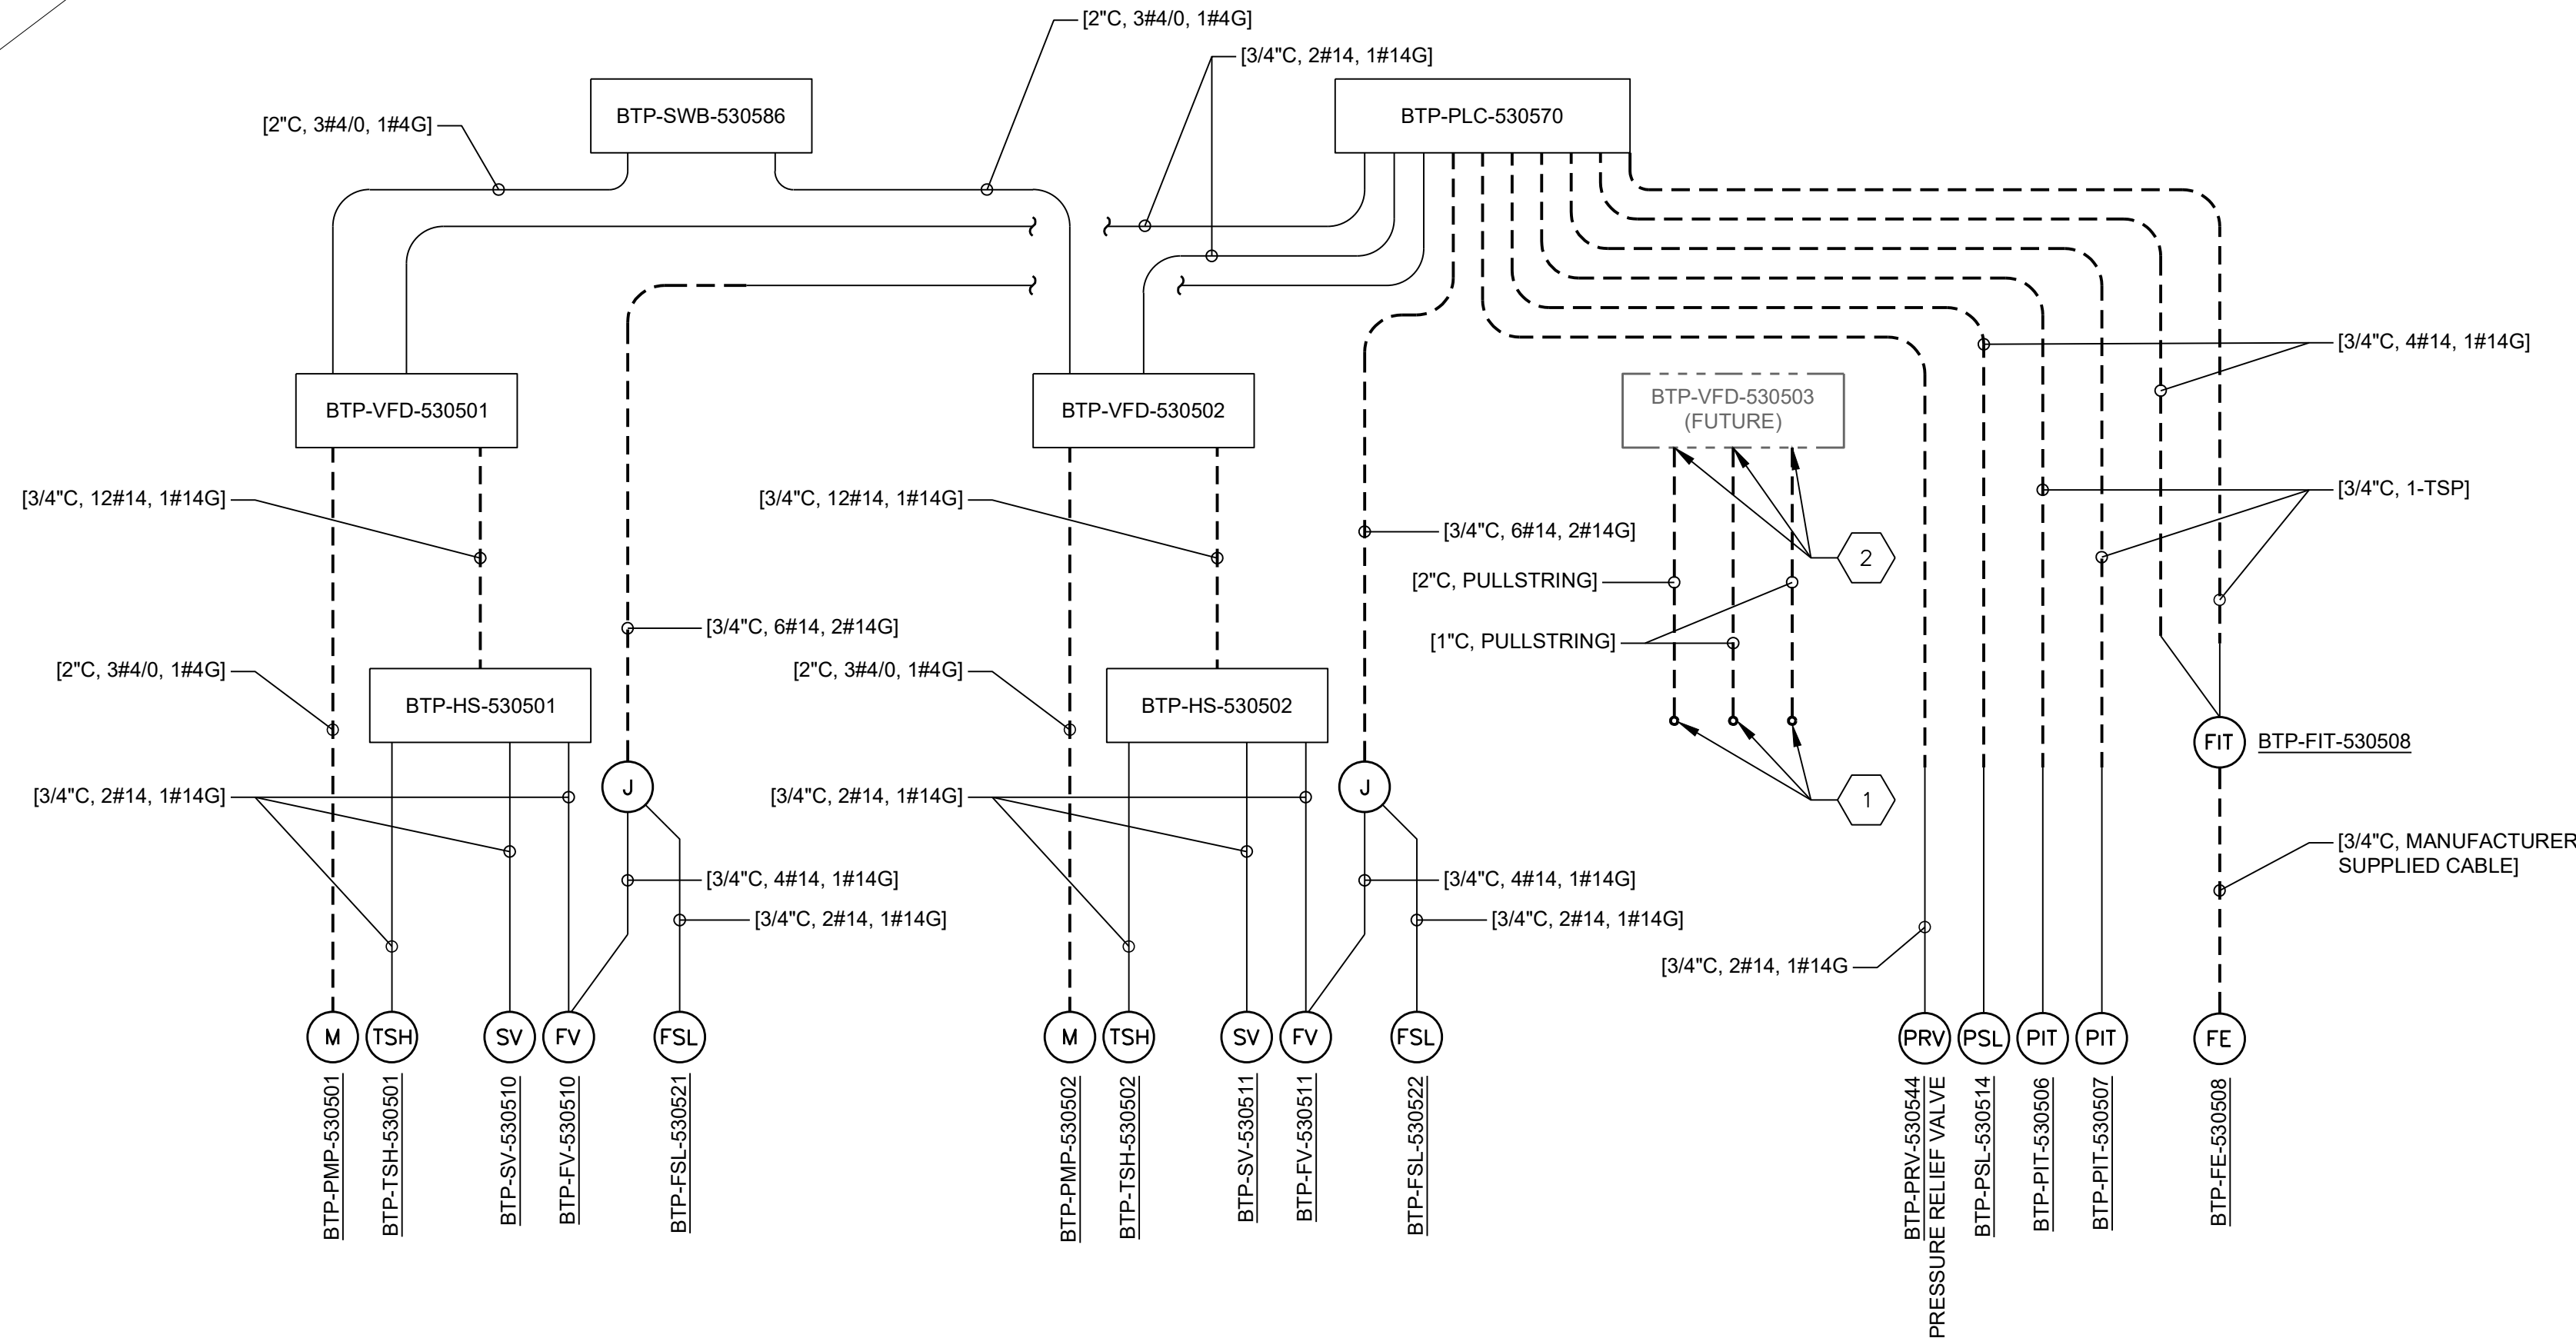

PUMP CABLE BLOCK DIAGRAM

NOT TO SCALE

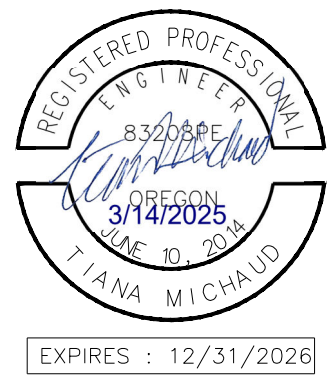QC REVIEW: ZANE WILSTERMAN

DATE: 3/7/2025

THIS LINE IS 1 INCH

 AT FULL SCALE IF
 NOT SCALE ACCORDINGLY

SCALE : _____ AS SHOWN
DRAWN BY : _____ AG
DESIGNED BY : _____ TAM
PROJ. MGR. : _____ DM

1		ADDENDUM 1	A.H.	5/6/25
3		ADDENDUM 3	A.H.	5/12/25
No.	ZONE	REVISIONS	RY	DATE



MEDFORD WATER COMMISSION ZONE 2 PUMP STATION

CABLE BLOCK DIAGRAMS - 1

JOB NUMBER
CIP 22-00342
DRAWING NUMBER
E09
SHEET NUMBER
71 OF **80**
REVISION